


FIRST FLOOR PLAN ◀ N

STUDIO VILLANUEVA
ARCHITECTURE, LLC

OAKDALE RESIDENCE

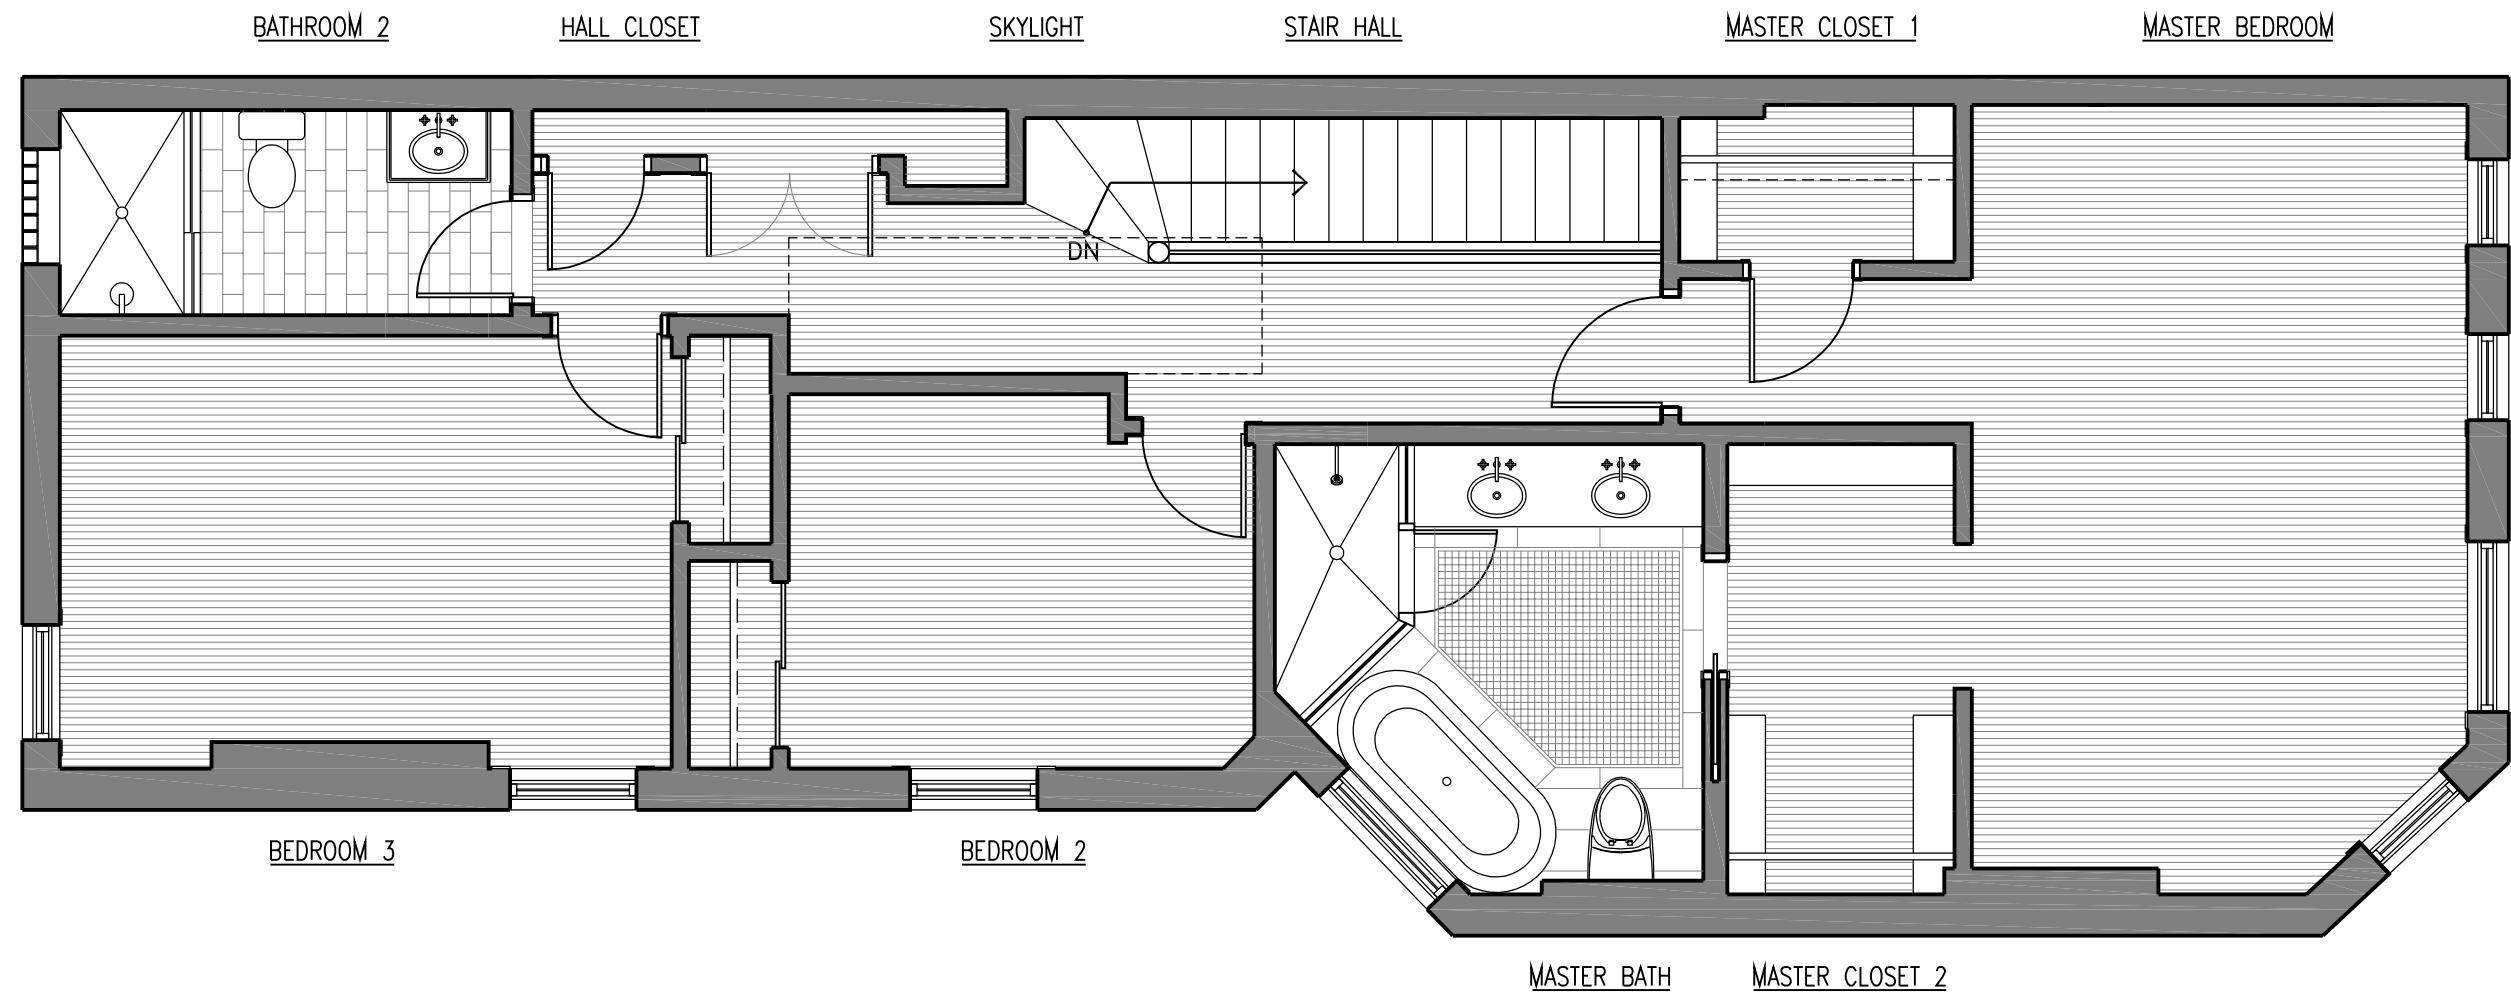

SECOND FLOOR PLAN ◀N