



STUDIO VILLANUEVA
ARCHITECTURE, LLC

WEBSTER RESIDENCE

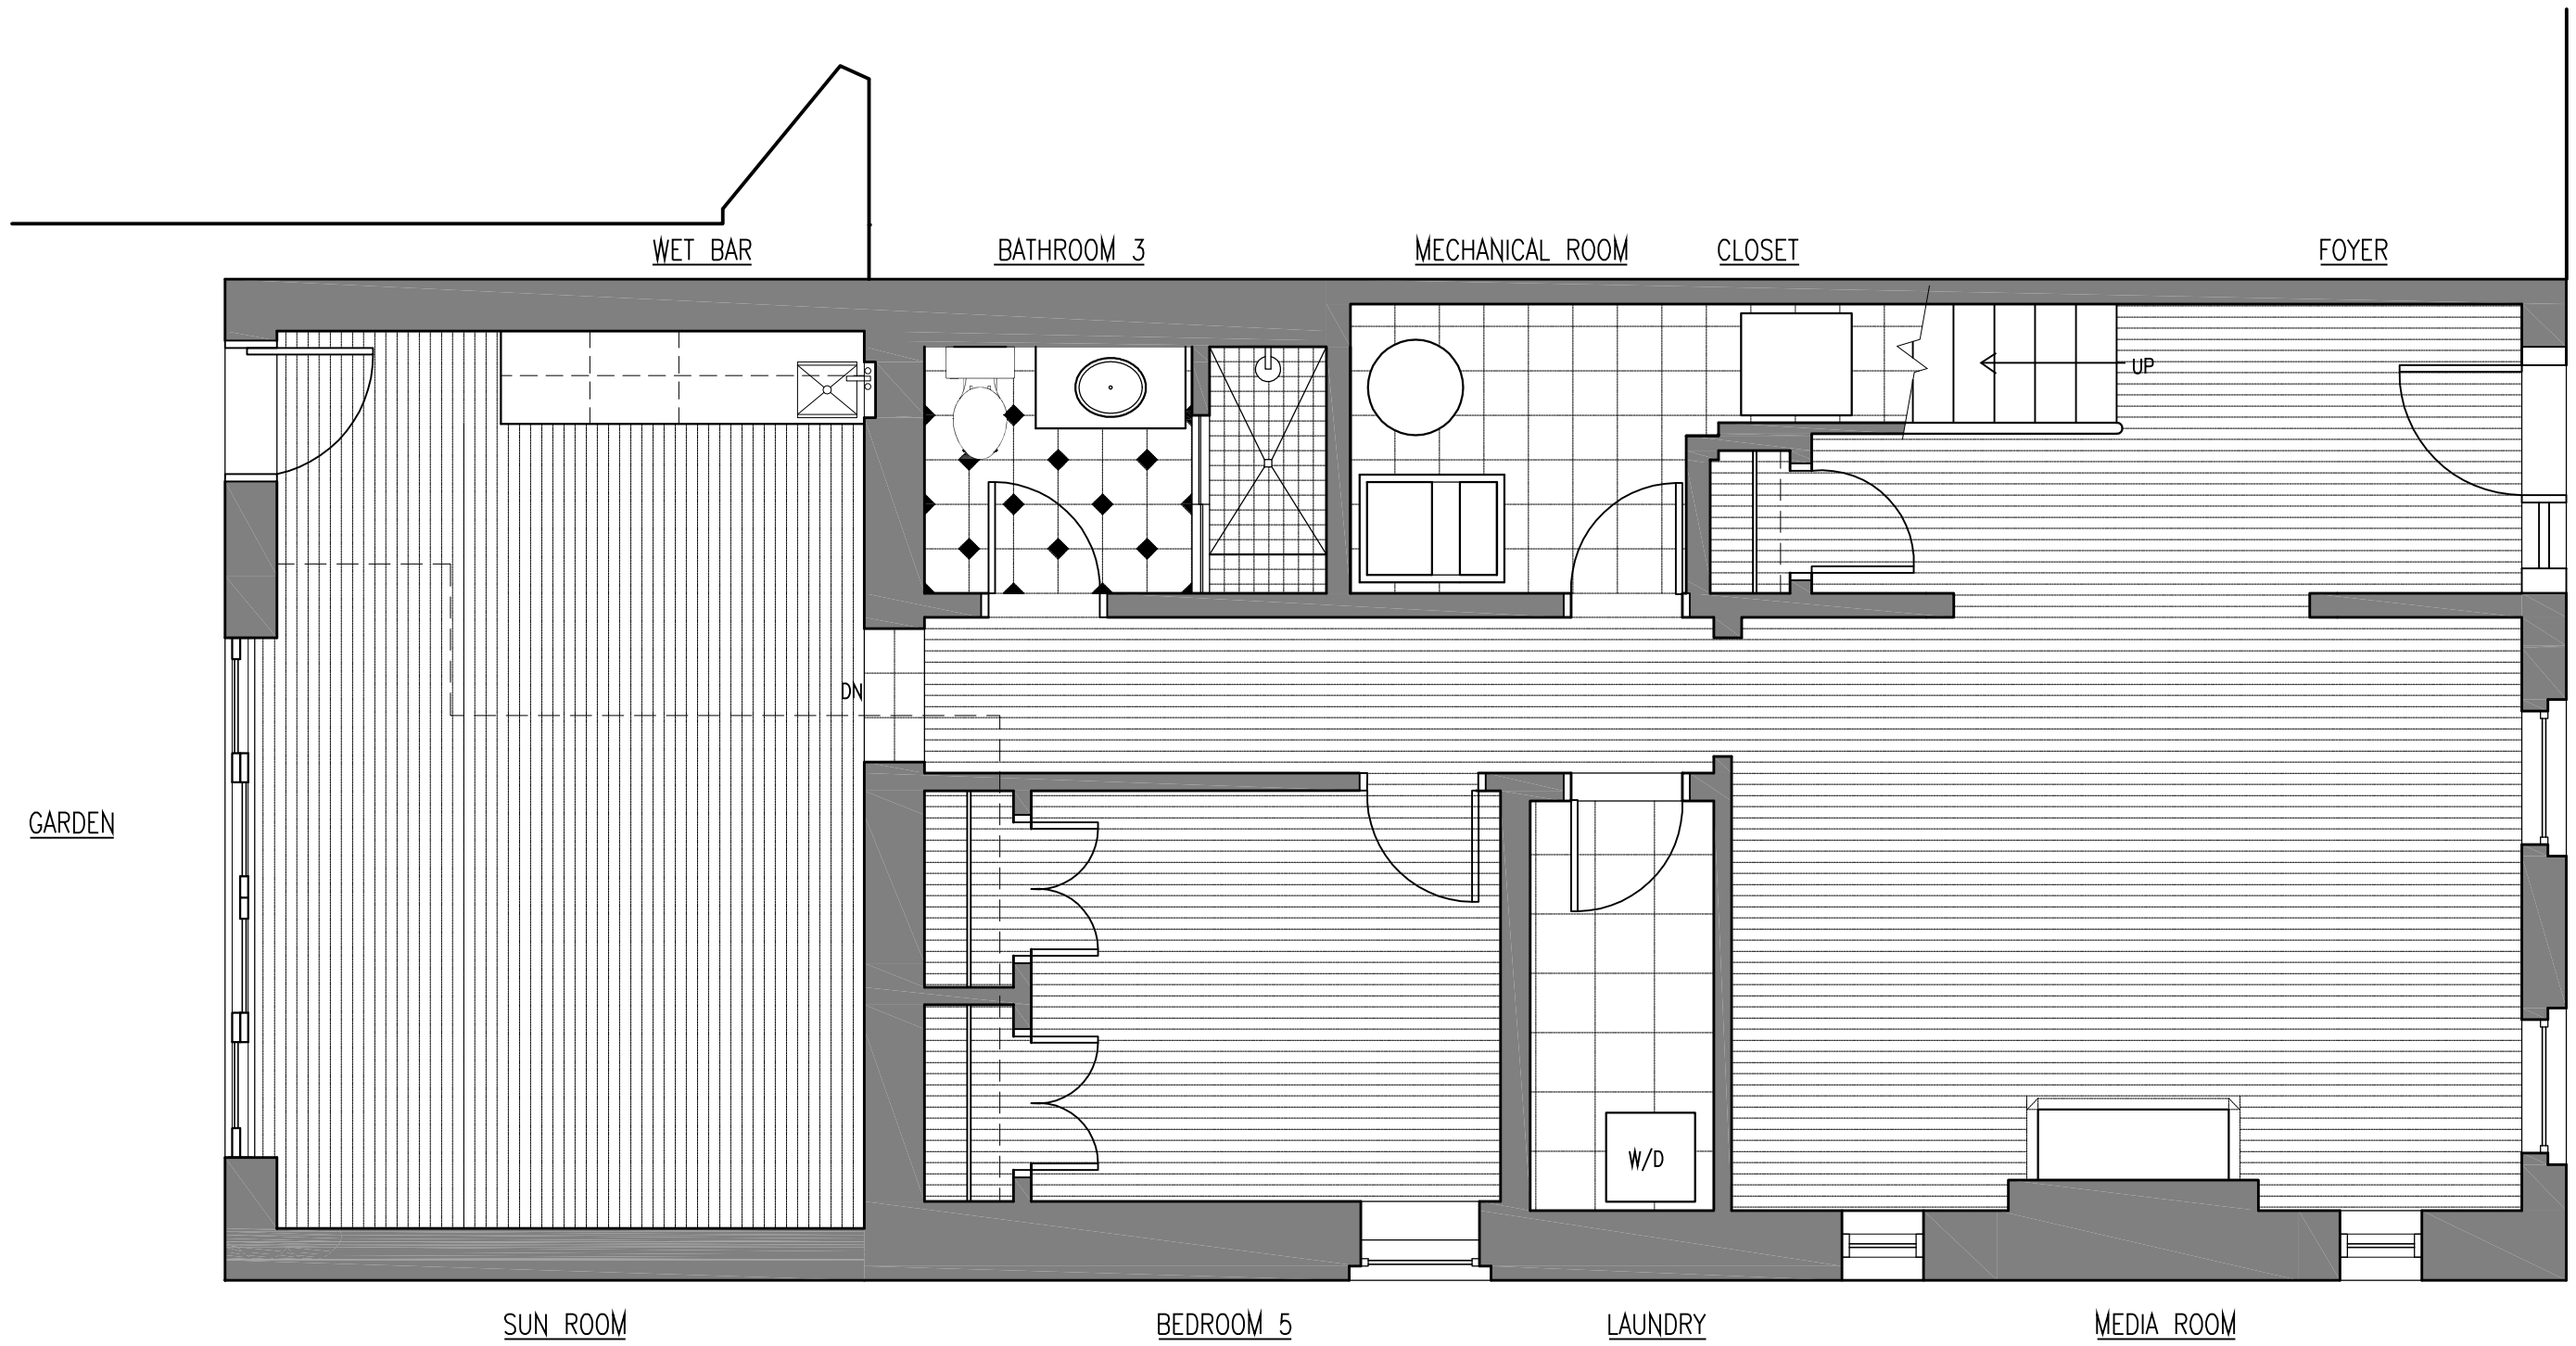

FIRST FLOOR PLAN N ►

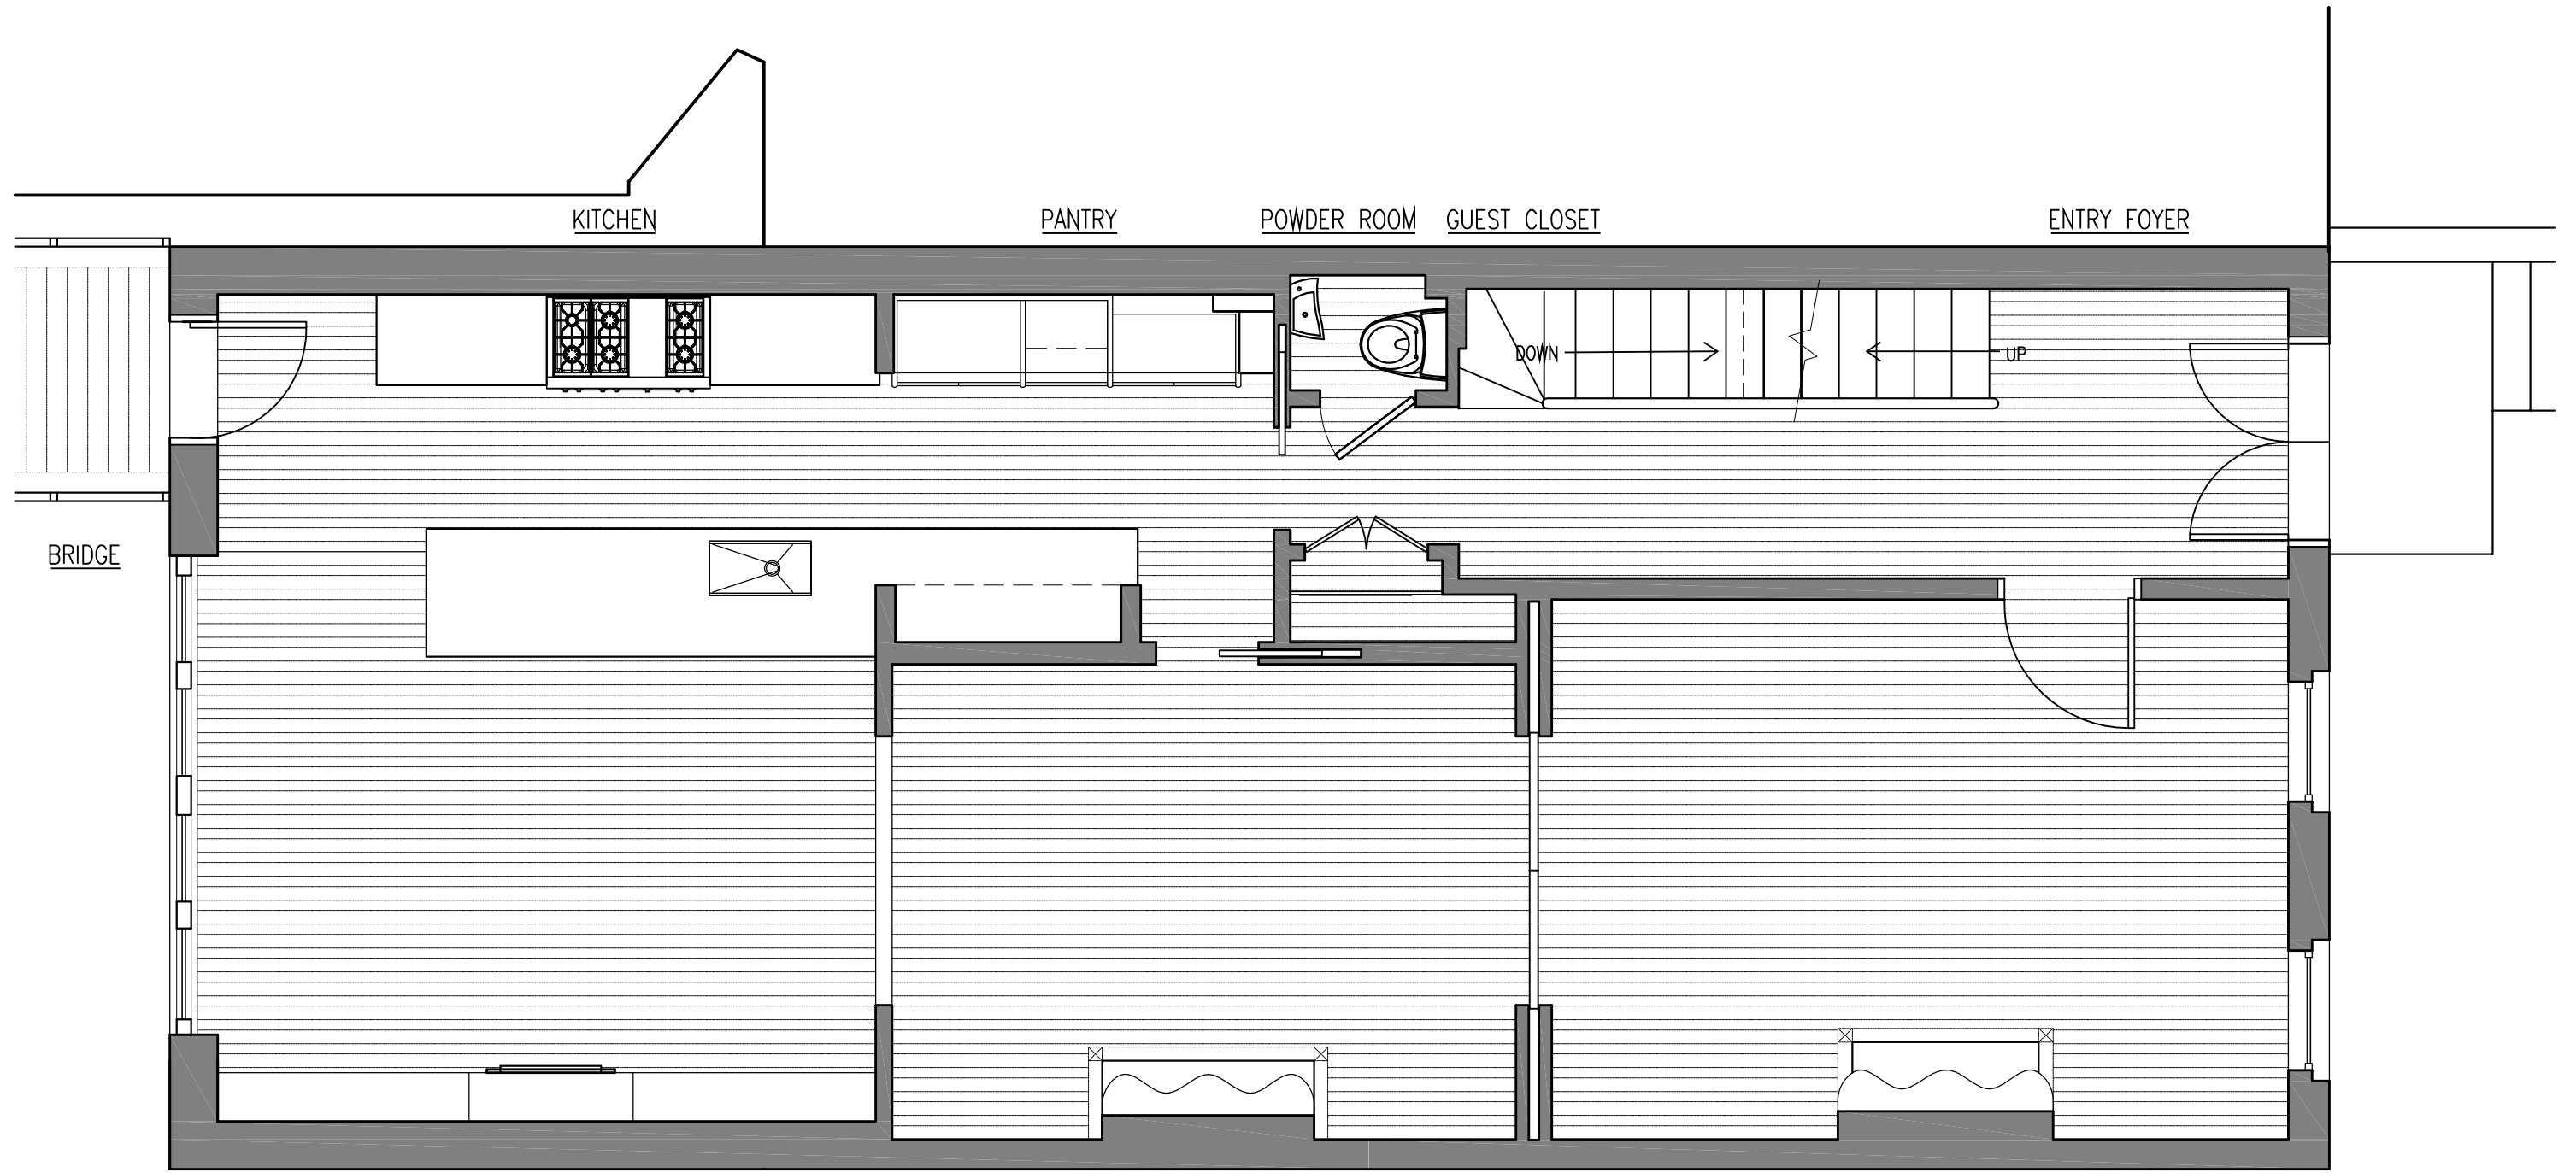

KITCHEN

PANTRY

POWDER ROOM

GUEST CLOSET

ENTRY FOYER

BRIDGE

FAMILY ROOM


DINING ROOM

LIVING ROOM


SECOND FLOOR PLAN N

STUDIO VILLANUEVA
ARCHITECTURE, LLC

WEBSTER RESIDENCE

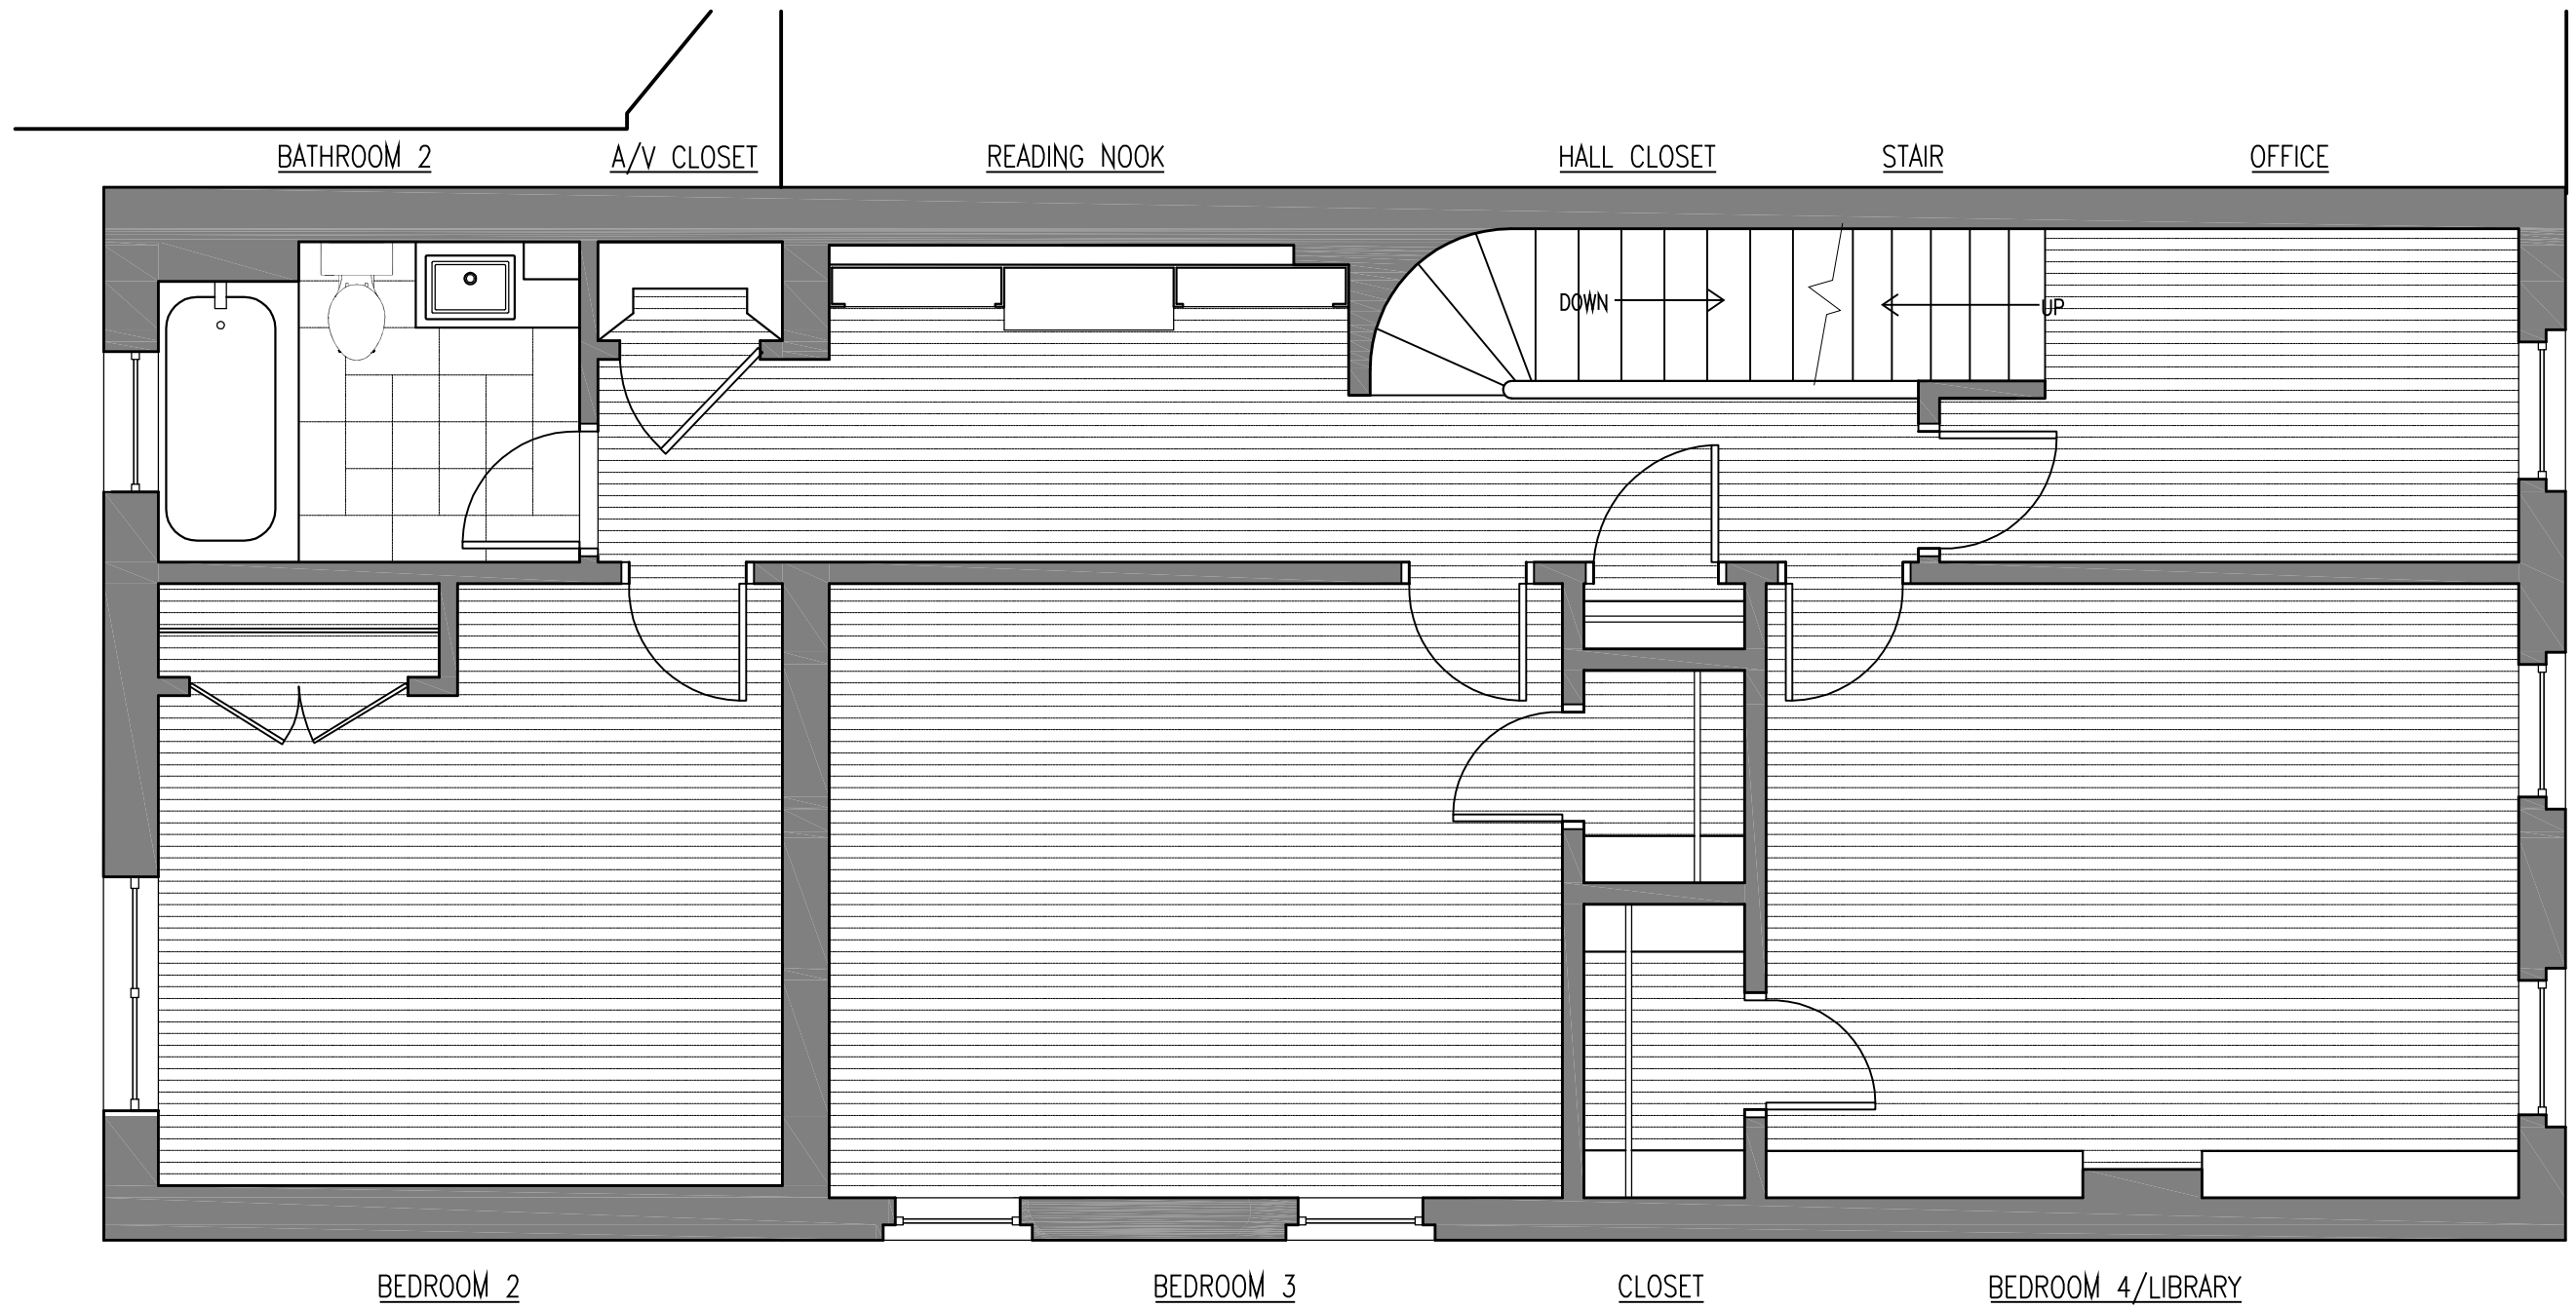

THIRD FLOOR PLAN N ►

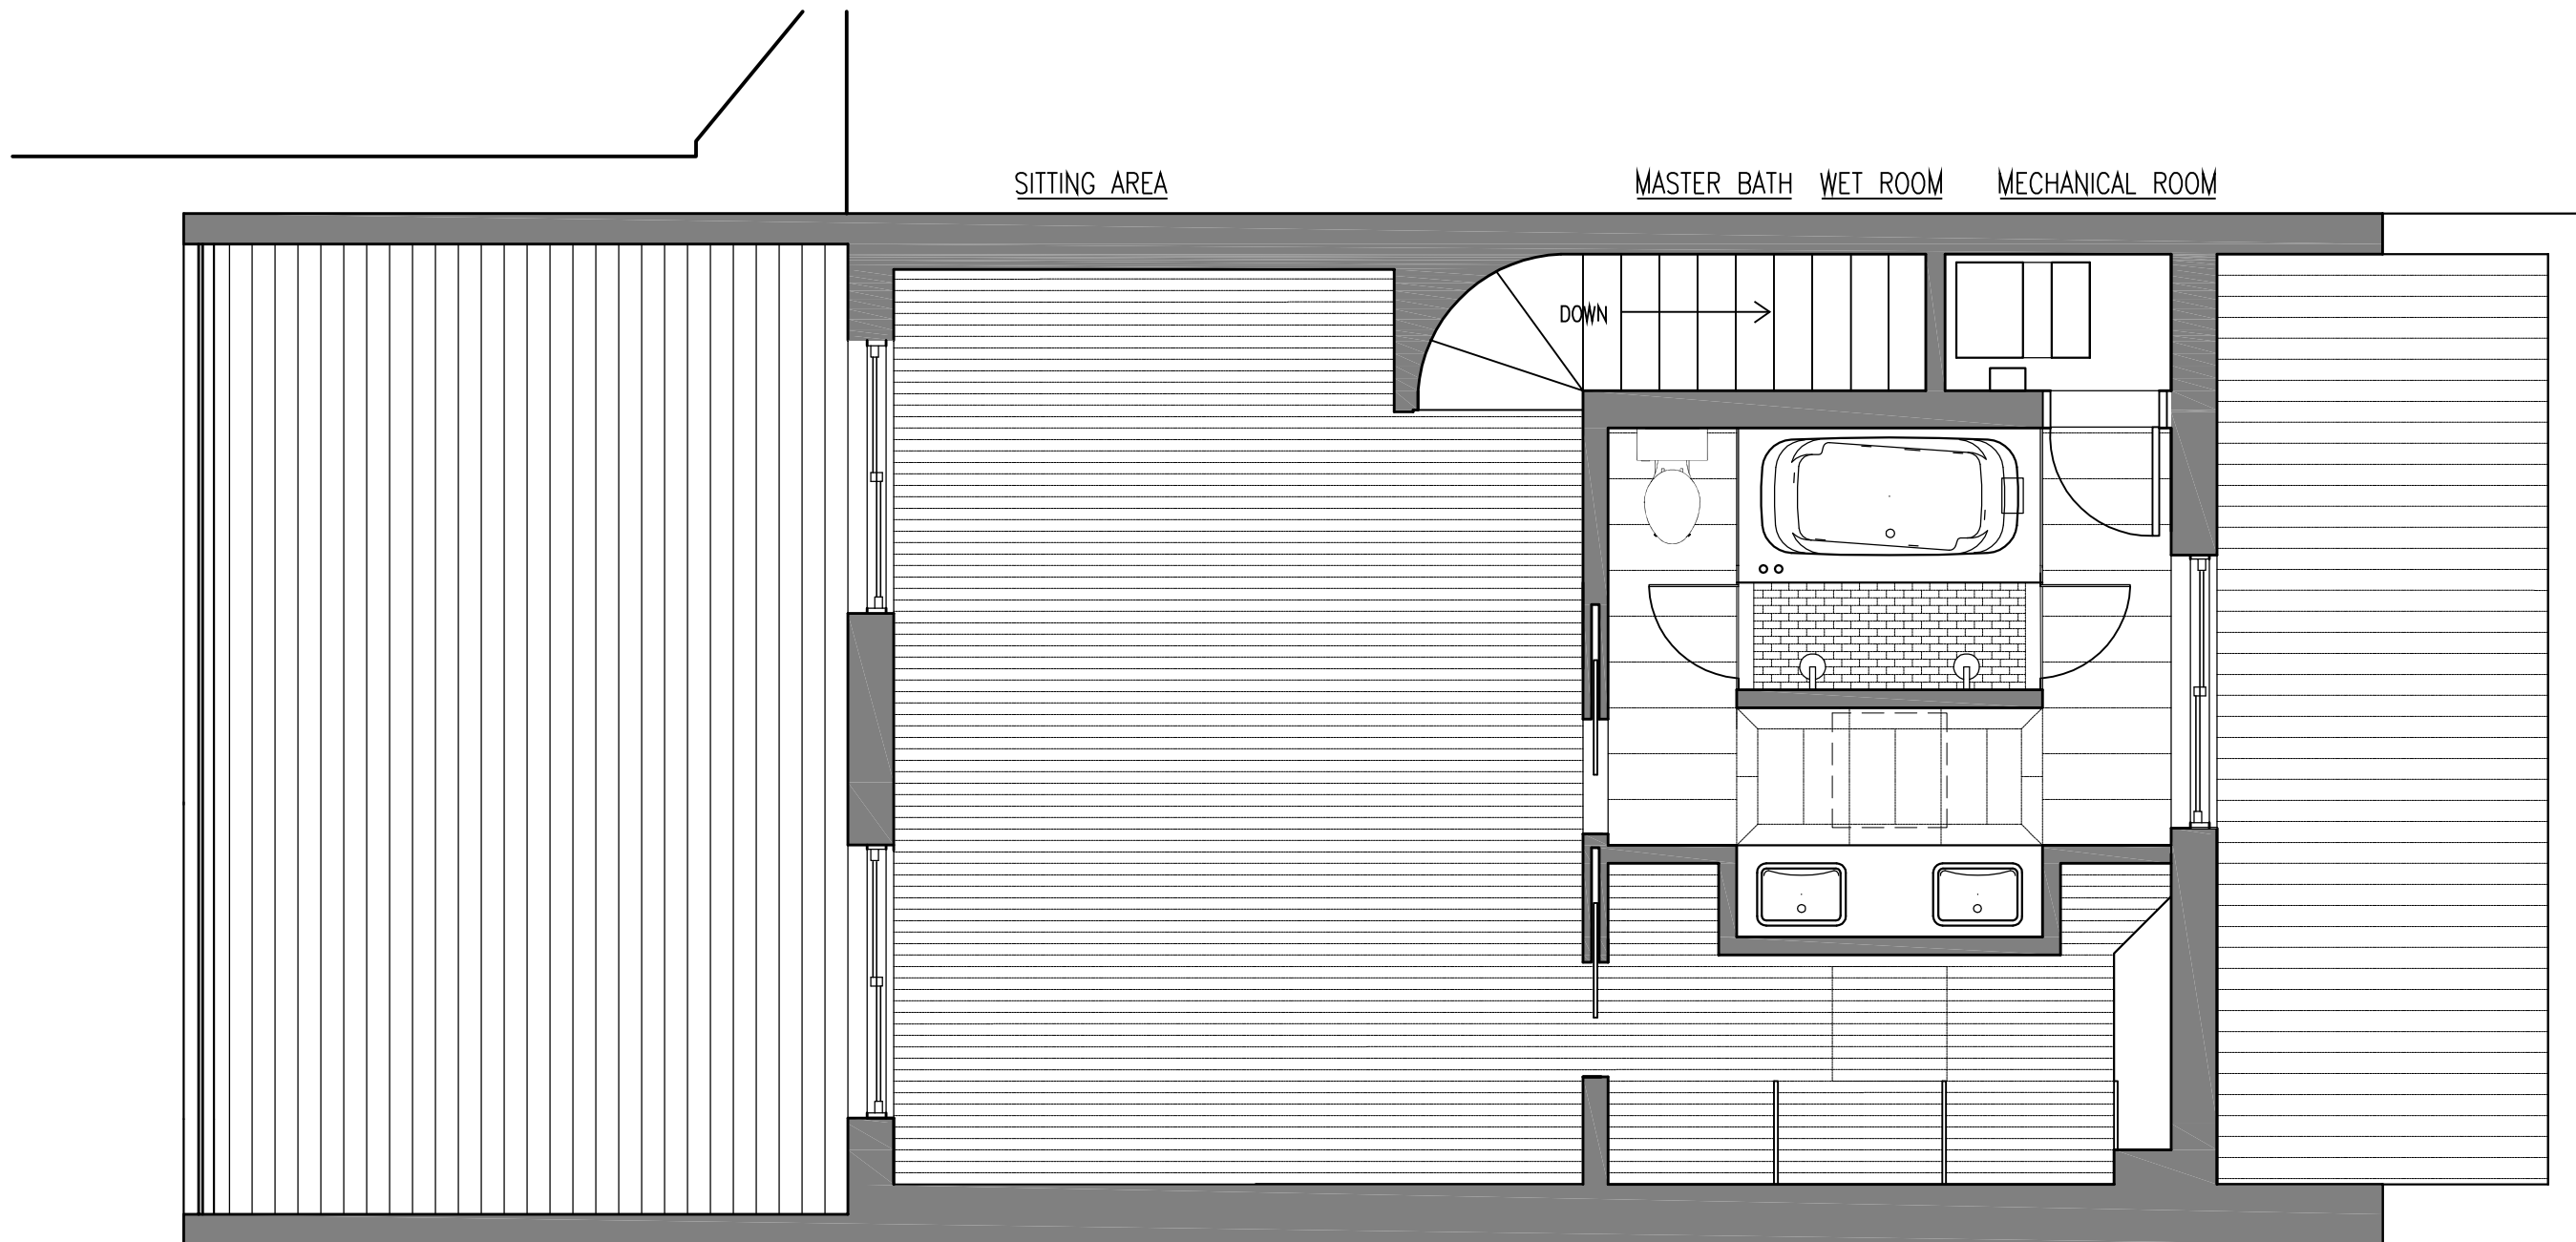

MASTER ROOF DECK

MASTER BEDROOM

DRESSING ROOM

ROOF DECK 2

SITTING AREA

MASTER BATH

WET ROOM

MECHANICAL ROOM

FOURTH FLOOR PLAN N ►